


WEST ELEVATION  
 $3/16" = 1'-0"$

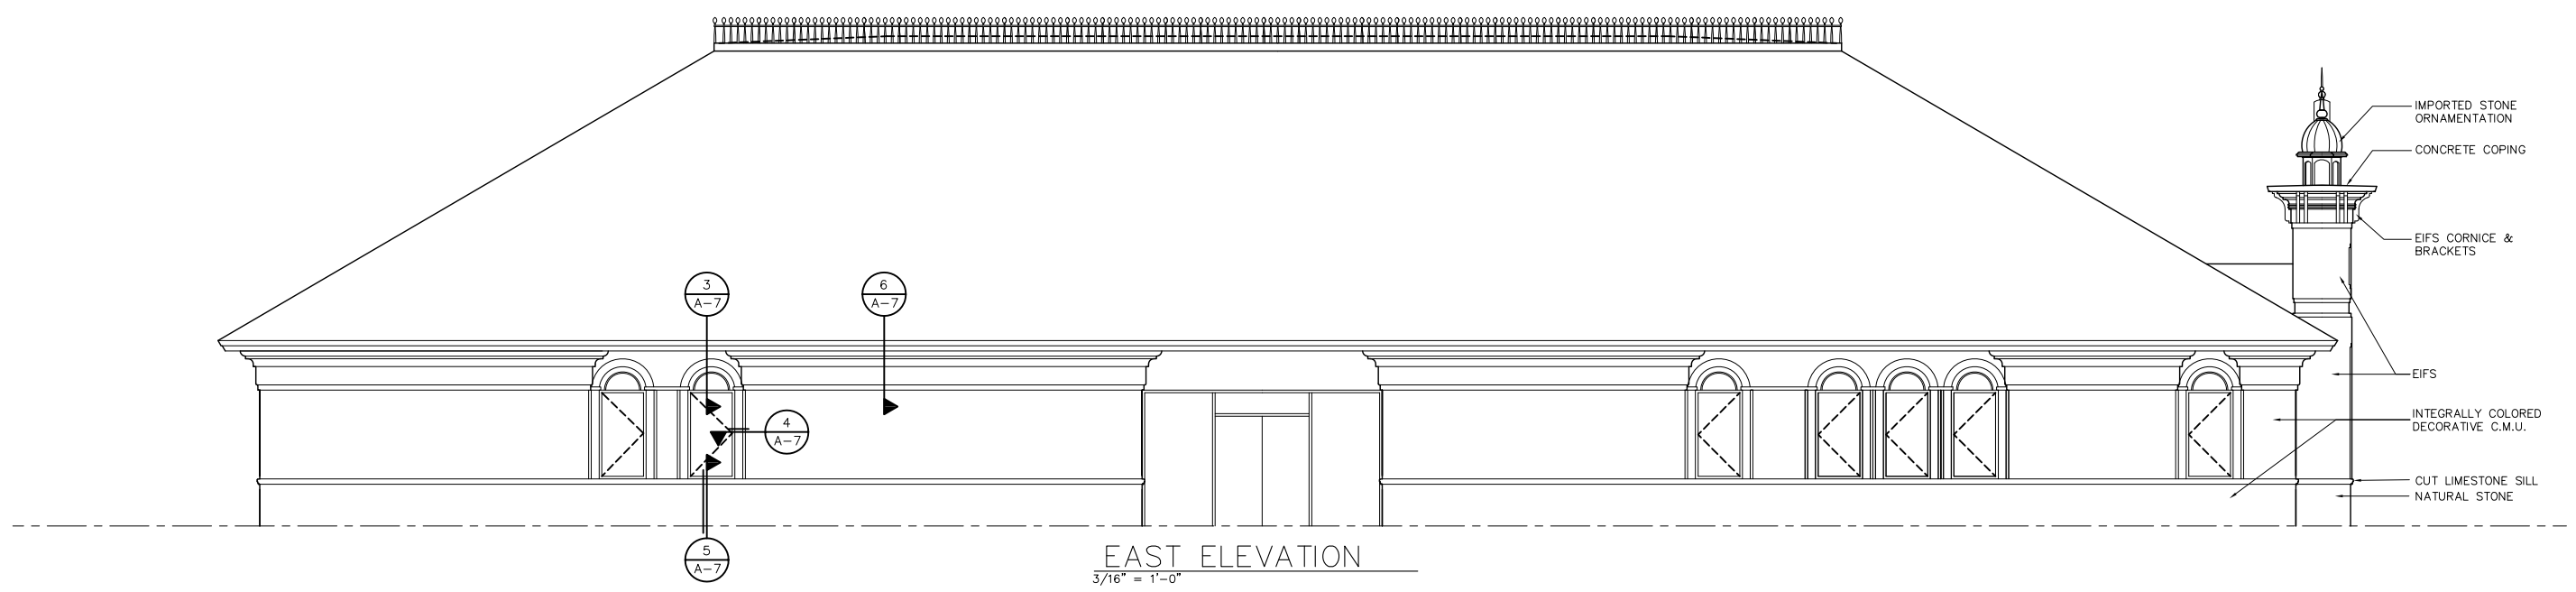

EAST ELEVATION  
 $3/16" = 1'-0"$

PROJECT ARCHITECT:  
**DRN**  
 DRN & ASSOCIATES, ARCHITECTS, PC  
 30850 Applebrook Dr.  
 Northridge, CA 91325  
 Phone: (213) 886-6223

PROJECT DESIGNER:  
**DA**  
 NIJHON ASSOCIATES, ARCHITECTS  
 1844 Rockledge Ln.  
 Bloomfield Hills, MI 48304  
 Phone: (248) 869-7474

Revisions:

SIKH GURDWARA TEMPLE

ELEVATIONS

Scale  
 $3/16" = 1'-0"$

Date  
 3/10/09

Sht. No.  
 A-2